


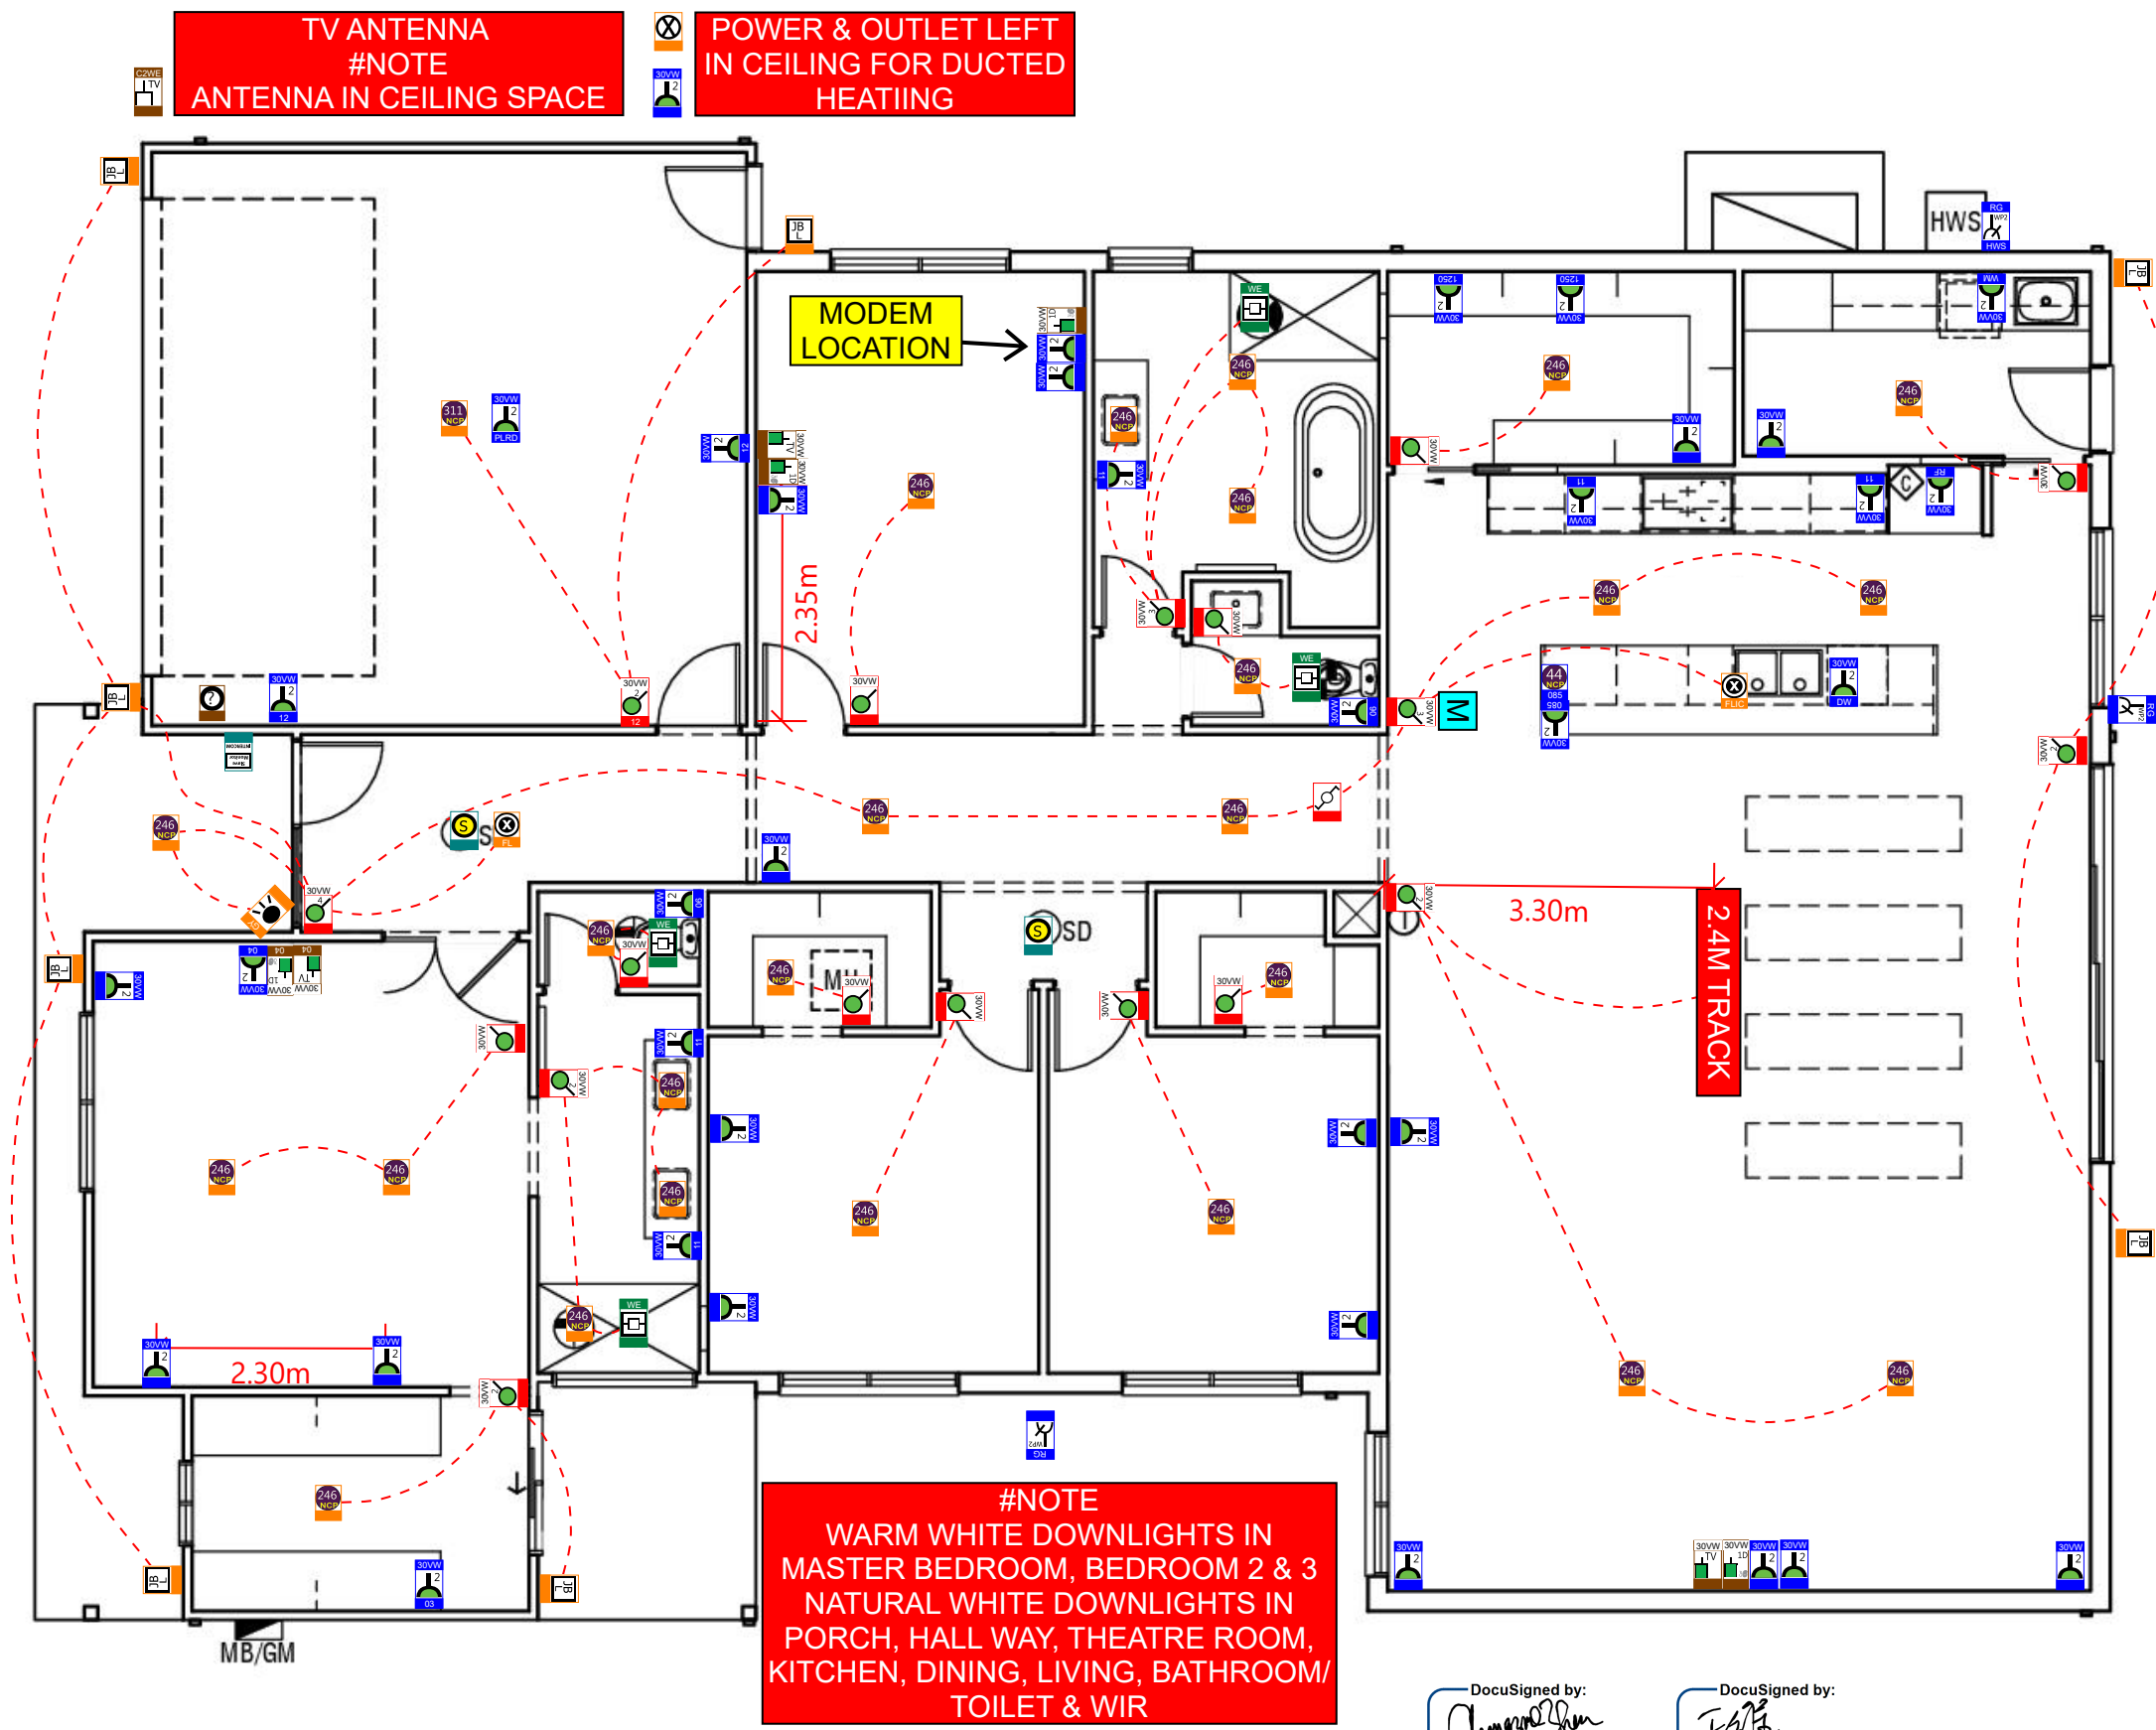

TV ANTENNA
#NOTE
ANTENNA IN CEILING SPACE

POWER & OUTLET LEFT
IN CEILING FOR DUCTED
HEATING

MODEM
LOCATION

#NOTE
WARM WHITE DOWNLIGHTS IN
MASTER BEDROOM, BEDROOM 2 & 3
NATURAL WHITE DOWNLIGHTS IN
PORCH, HALL WAY, THEATRE ROOM,
KITCHEN, DINING, LIVING, BATHROOM/
TOILET & WIR

#NOTE
2.4M TRACK - 2.4
Metre Track in Black -
Beacon Lighting
(SKU: 140058)

#NOTE
Nevada 1 Light Track
Spot in Black with 1 x
GU10 LED Warm
White - Beacon
Lighting (SKU: 1 x
159061?/ 1 x
G11621L)

#NOTE
M - Monitor
Pre-Wire for
Intercom

DocuSigned by:
Chengzuo Zhen
0081E3E29D9441C...

1/10/2021

DocuSigned by:
Wei Wang
396F903439B34C2...

1/10/2021

ARDEN

4 Langmore Lane Berwick Victoria 3806
Phone: 03 8787 1300

Website:
ardenhomes.com.au



4 Langmore Lane Berwick Victoria 3806
Phone: 03 8787 1300

Website:
ardenhomes.com.au

Styles / Colours	Iconic / VW													
Comments	DW	Dishwasher Point	RF	Fridge	WM	Washing Machine Powerpoint	PLRD	PANEL LIFT ROLLER DOOR	HWS	Hot Water Service Powerpoint	11	1100mm AFL	12	1200mm AFL
	1250	1250 ABOVE FFL	FL	Future Light Pendant	085	850mm AFL	03	300mm AFL	04	400mm	FLIC	Future Pendant left in ceiling	06	600mm AFL
Product Icons		Batten Holder with Chinamans Hat		Batten Light with Support Noggin & Hook	246 NCP	10 Watt LED Panel Downlight in White	311 NCP	Double Diffused Fluro	JB L	External Light Point Junction Box		Motion Detect O/ Door		Switch, 1
	2	Switch, 2	3	Switch, 3	4	Switch, 4		Switch 2 Way Cost	2	Socket 2, 10A	2	Island Bench Double Power Point-ICONIC VIVID WHITE	44 NCP	Conduit in Island Bench
	WP2	RW 2 10A Outdoor Socket	TV	1X TV AERIAL INC 4 WAY SPLITTER	TV	TV Point - Digital	1D	Data Socket, 1		NBN Prep Package Inc Comms pipe and Draw String		Exhaust CEF40	S	Smoke Alarm, Photoelectric, Surface Mount, Battery Backup & Interlink Cables
	Slave Monitor INTERCOM	Intercom Pre-Wire Single Monitor												

DocuSigned by:

0081E3E29D9441C...

1/10/2021

DocuSigned by:

396F903439B34C2...

1/10/2021